





## Existing Typical Section

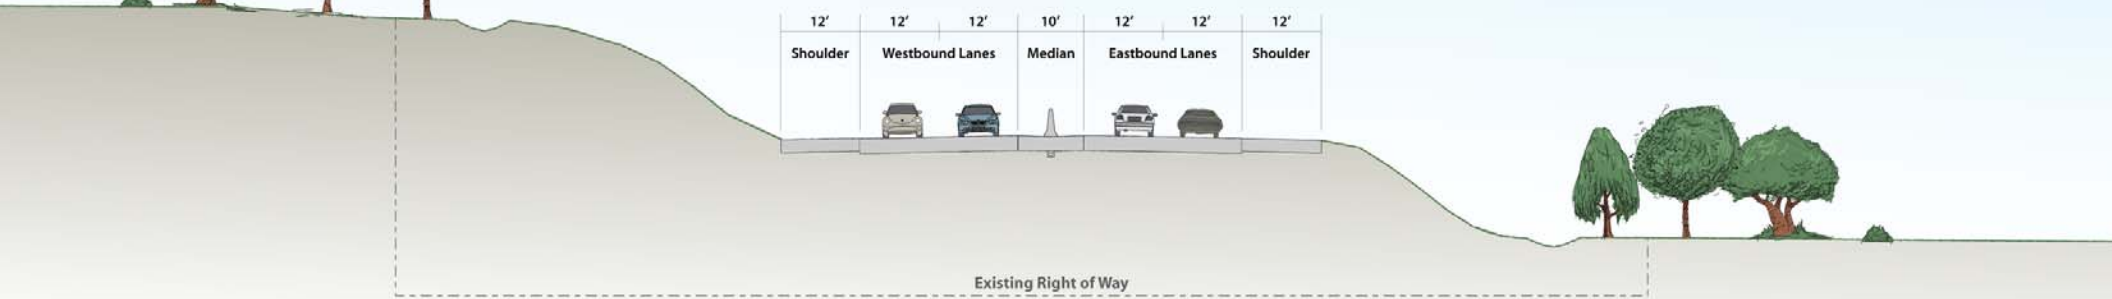

## Proposed Typical Section With Noise Walls

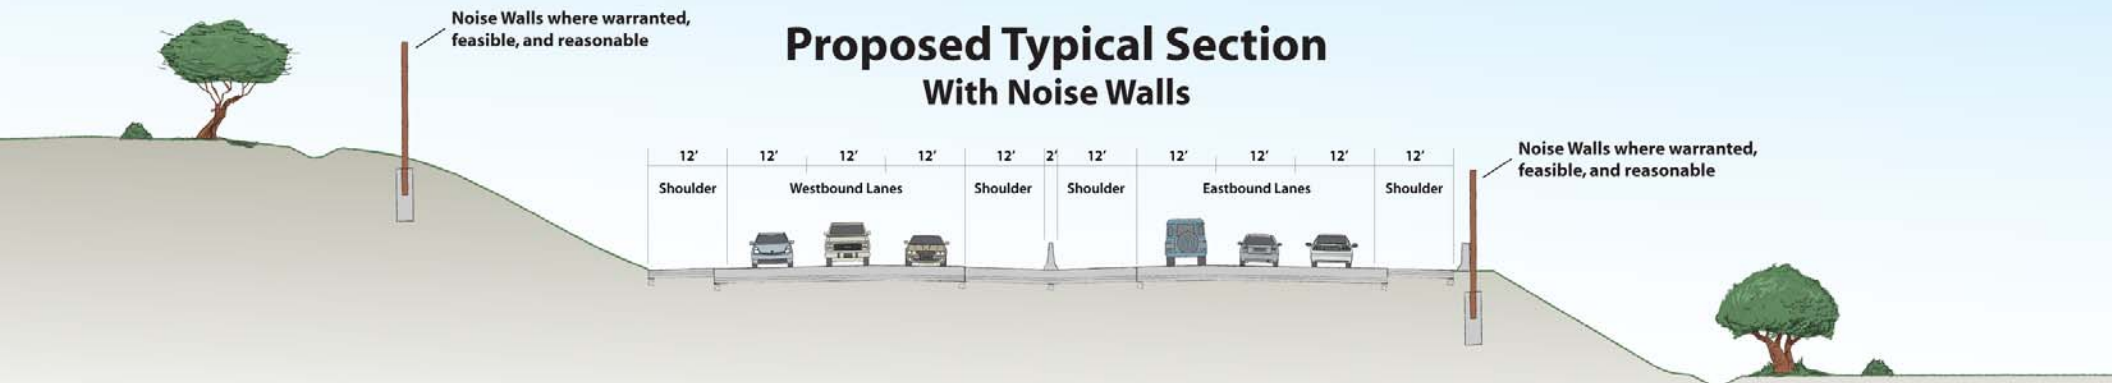

## Proposed Typical Section Without Noise Walls

